
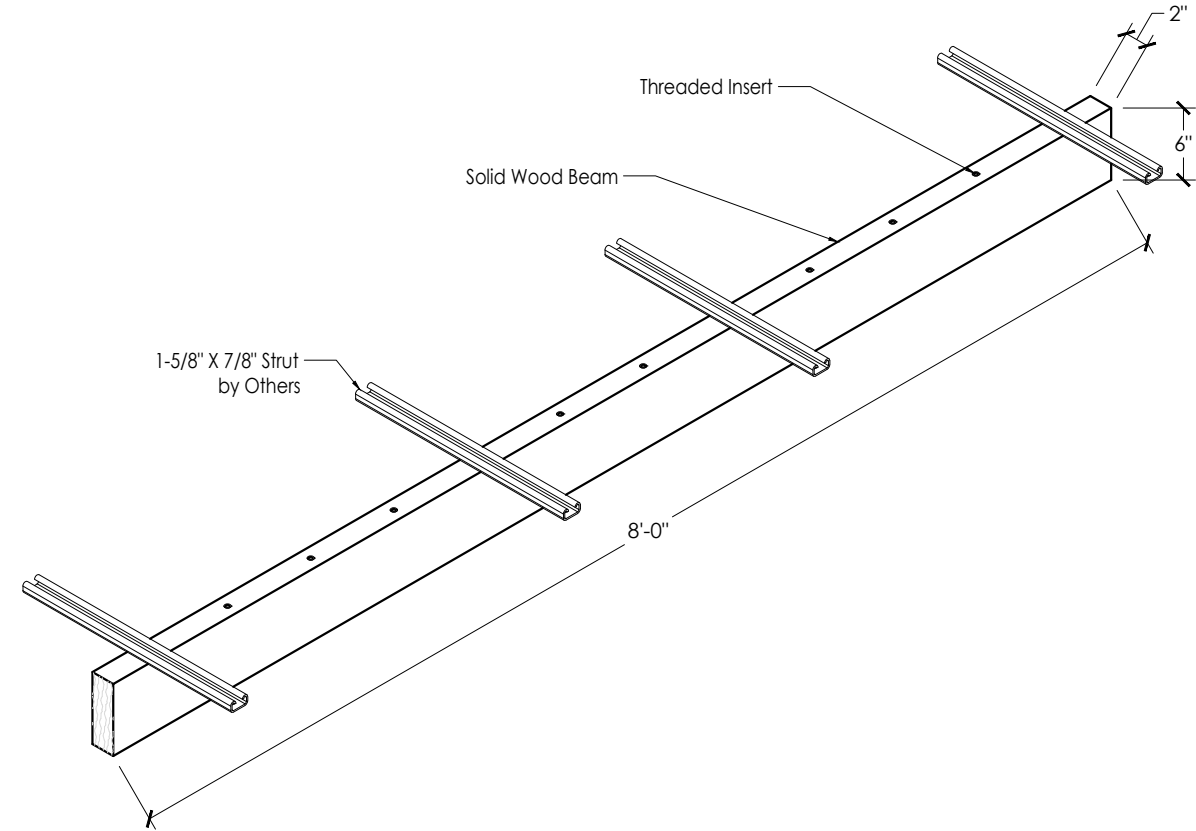


Strut Direct Mount (SD) Beam
Product Specifications - Wide Profile


| | |
|----------------|--|
| Type: | Solid Wood Beam |
| Module: | Nominal Size (ex. 2" x 6" x 96") |
| Core (2"): | Solid Wood Species |
| Veneer/Finish: | Solid Wood Finish |
| Finish: | Clear Topcoat, Standard low VOC content, 20% sheen |
| Rating: | Rating per ASTM E84: Class C |
| Mounting: | Strut Direct Mount (Solid Wood) |
| Accessories: | Strut (by Others) |
| Options: | FSC available (FSC-C151918) |

| |
|-------|
| QTY.: |
| -- |

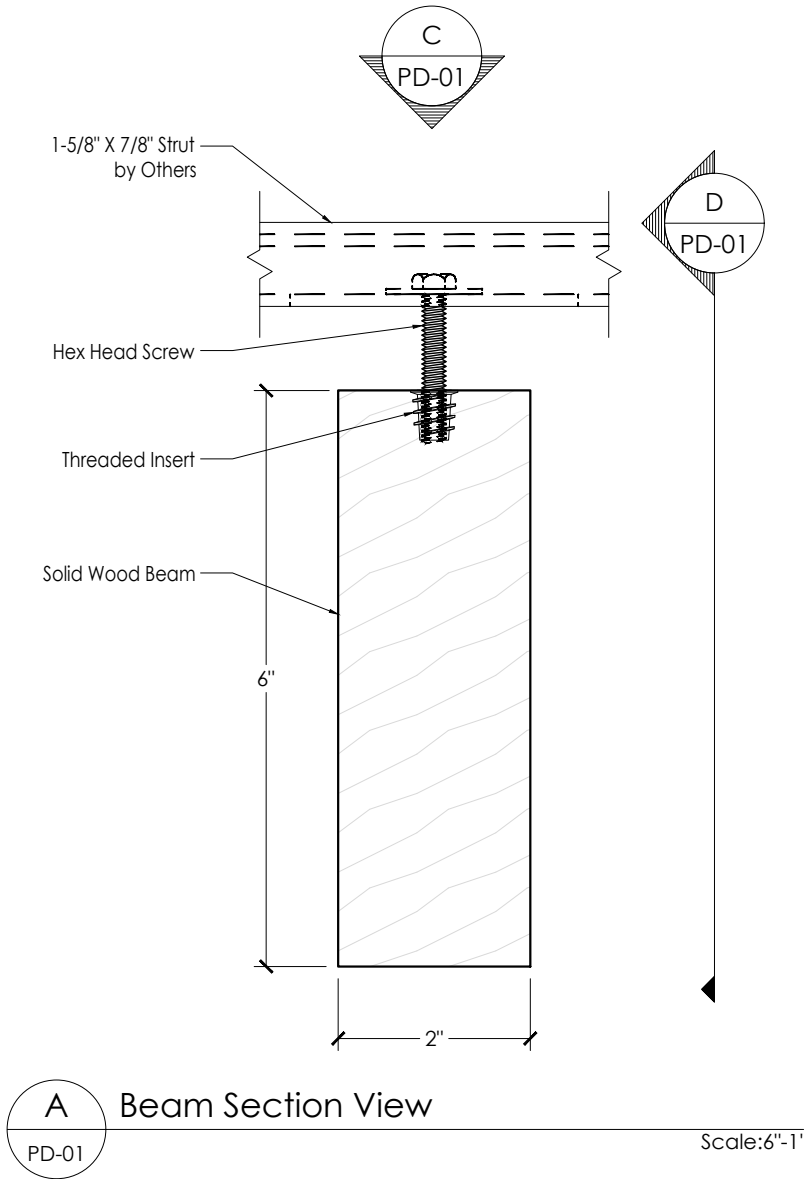


B
PD-01

Isometric View

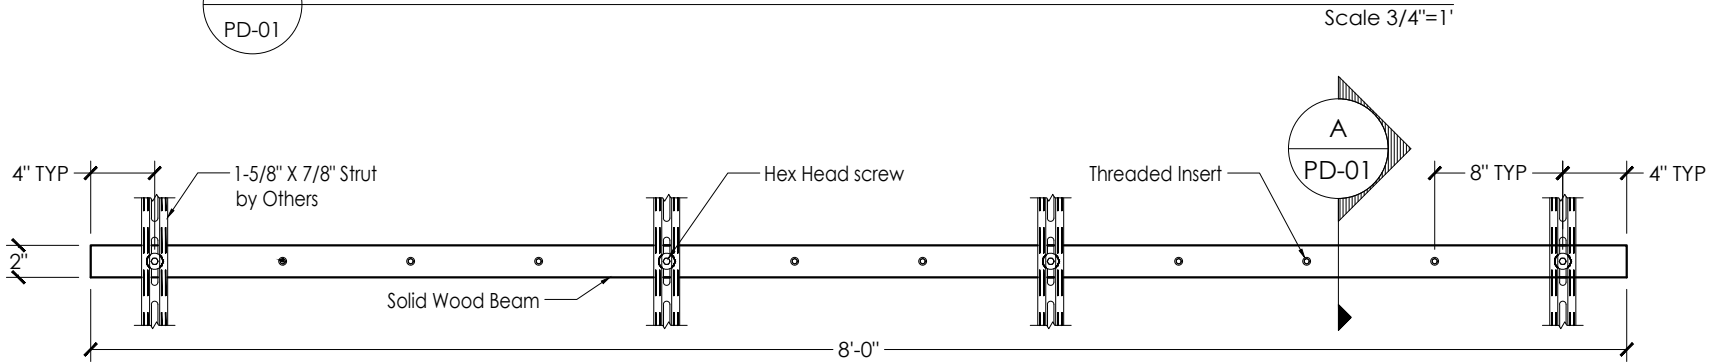


C
PD-01

Beam Top View

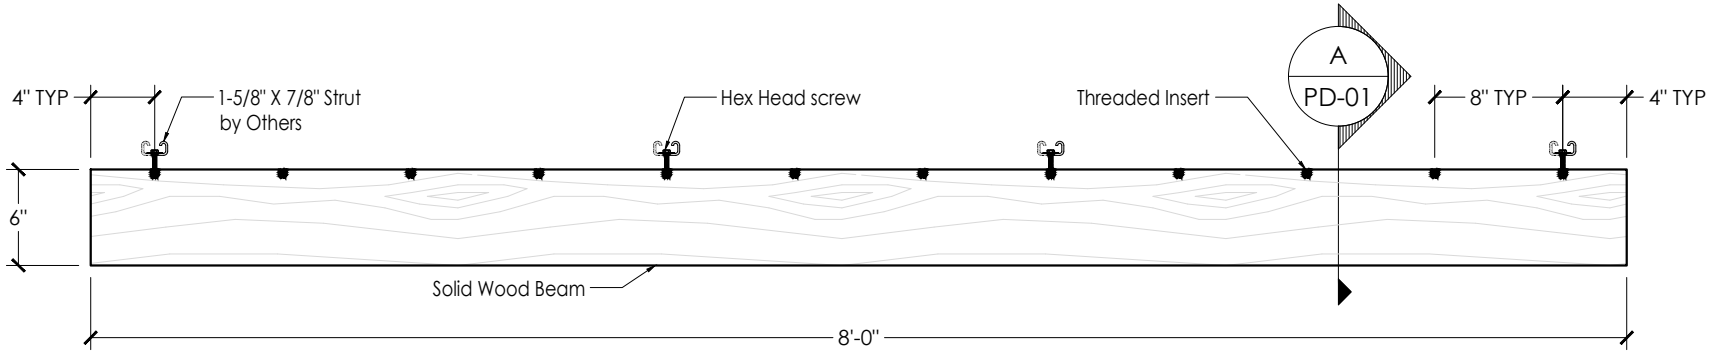

D
PD-01

Beam Section View



SANT-GOBAIN


CertainTeed

CertainTeed Ceiling Corporation

20 Moores Road

Malvern, PA 19355

800-233-8990



The mark of responsible forestry
FSC® C151918

Certificate Code:
SCS-COC-006960

Only the products that are identified as such on this document are FSC® certified

ARCHITECT

XXXXXXX

CUSTOMER

XXXXXXX

REPRESENTATIVE

XXXXXXX

| | | | | | | | |
|-----------|--|--|--|--|--|--|--|
| DATE | | | | | | | |
| REVISIONS | | | | | | | |
| # | | | | | | | |

PROJECT TITLE

XXXXX XXXXXXXX

XXXXXXXXXX

PROJECT LOCATION

CITY, STATE

SHEET REFERENCE

8010SD

PRODUCT

Strut Direct Mount (SD) Beam

SHEET TITLE

Product Detail 01

| | | |
|---------|------|-------|
| DATE | DRWN | CHECK |
| 3/17/20 | A.D. | D.T. |

SHEET NO.

PD-01

These drawings show typical conditions for installing the CertainTeed Ceilings product shown. They should not be construed as a substitute for an architectural or engineering design and do not reflect the unique requirements of local codes, laws, statutes or regulations that may be applicable for a specific installtion. CertainTeed Ceilings assumes no liability for the accuracy or completeness of the drawings for a specific installation or the fitness of the drawings for a particulat purpose. The user is advised to consult with local licenced design professionals in order to assure compliance with all legal requirements. CertainTeed Ceilings is not licenced to provide professional engineering or architectural services.

